


FOR VIEWING PURPOSES, THIS DRAWING IS NOT TO SCALE

REVISIONS

DESCRIPTION

DATE

APPROVAL

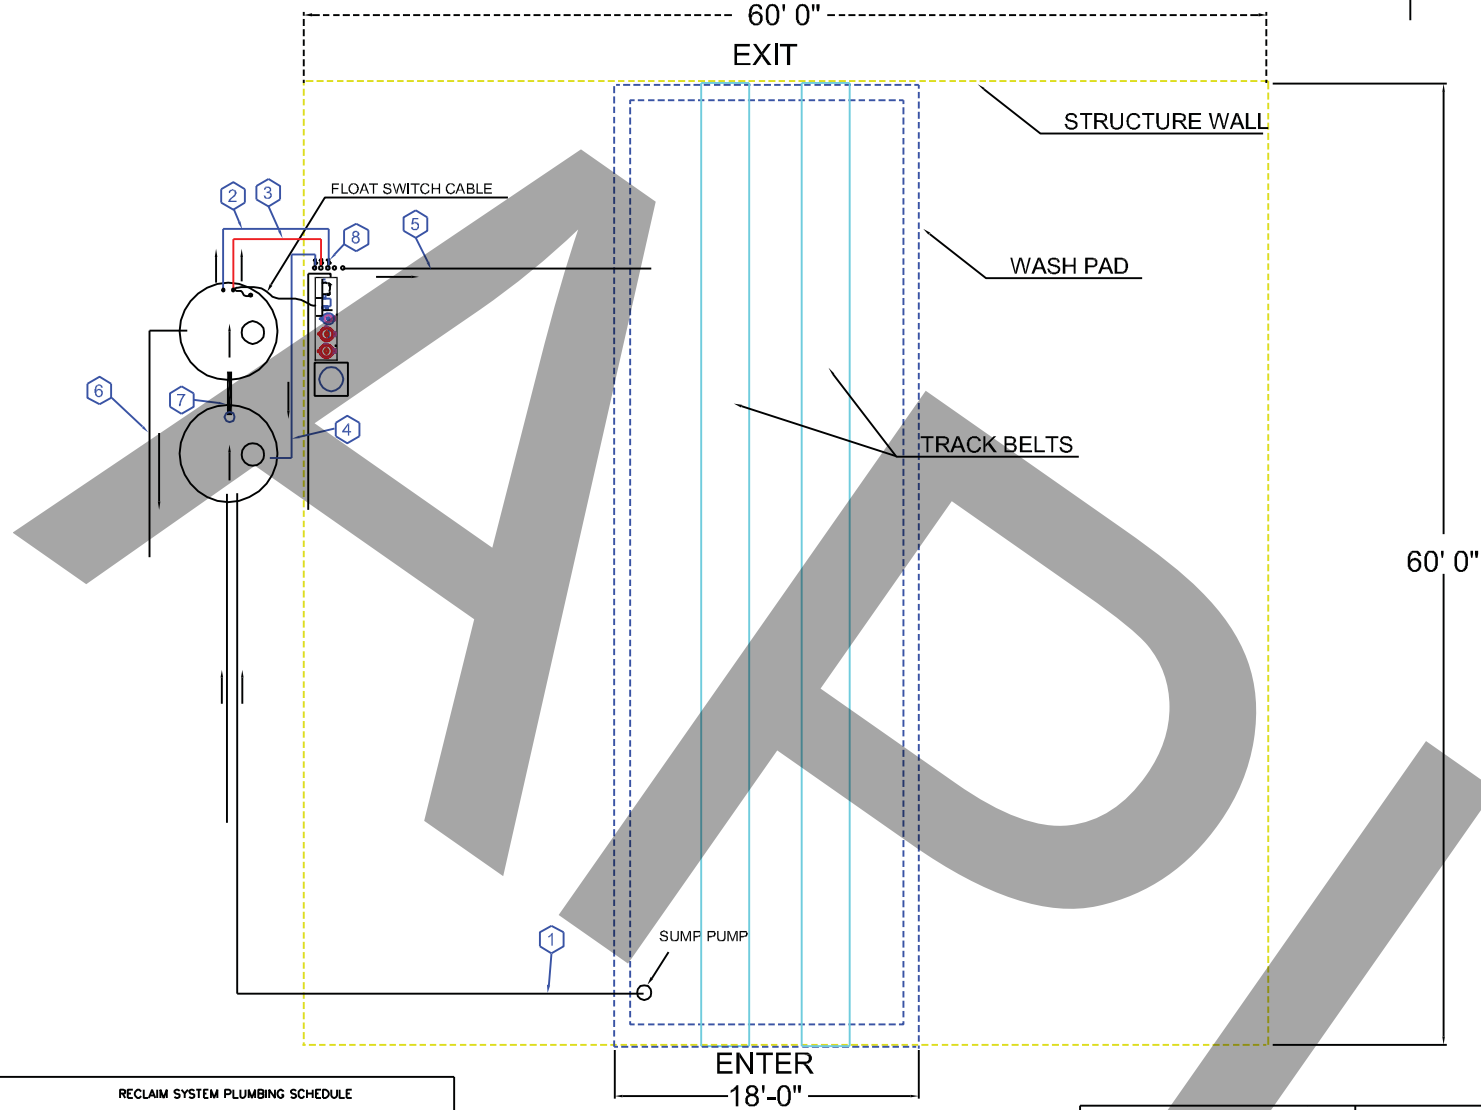

CHECK OFF	RECLAIM SYSTEM PLUMBING SCHEDULE
①	1.0" WASH PAD DRAIN (SUMP PUMP FEED)
②	1.5" FILTER PUMP SUCTION
③	1.5" OZONE PUMP SUCTION
④	1.0" OZONE RETURN
⑤	2.0" MULTI LINE RETURN, SLOPE TO WASH TRENCH
⑥	4.0" OVERFLOW TO SEWER, SEPTIC, LEACH BED OR HOLDING TANK
⑦	3.0' TANK INNERCONNECT, TERMINATE WITH TEE IN EXITING TANK
⑧	1.5" FRESH WATER IN (AUTO BYPASS)

ALTERNATE LAYOUT:
ONE LONGER, WIDER WASH PAD
ACCOMODATES LARGE VEHICLES
OR MULTIPLE SMALLER VEHICLES

FLOW DIAGRAM. ACTUAL
PLACEMENT OF EQUIPMENT
AND PLUMBING IS AT
INSTALLERS DISCRETION

INSTALLER/PLUMBER IS
RESPONSIBLE FOR
CONFORMING TO ANY
APPLICABLE CODE
REQUIREMENTS

API WASH WATER
RECLAIM SYSTEM
FLOW DIAGRAM

PROJECT:

DWG. NO.

	INITIAL	DATE
DRAWN	DLT	4/13/09
ENGR.	HET	4/13/09

SIZE SCALE **NTS** SHEET OF

REV
A